
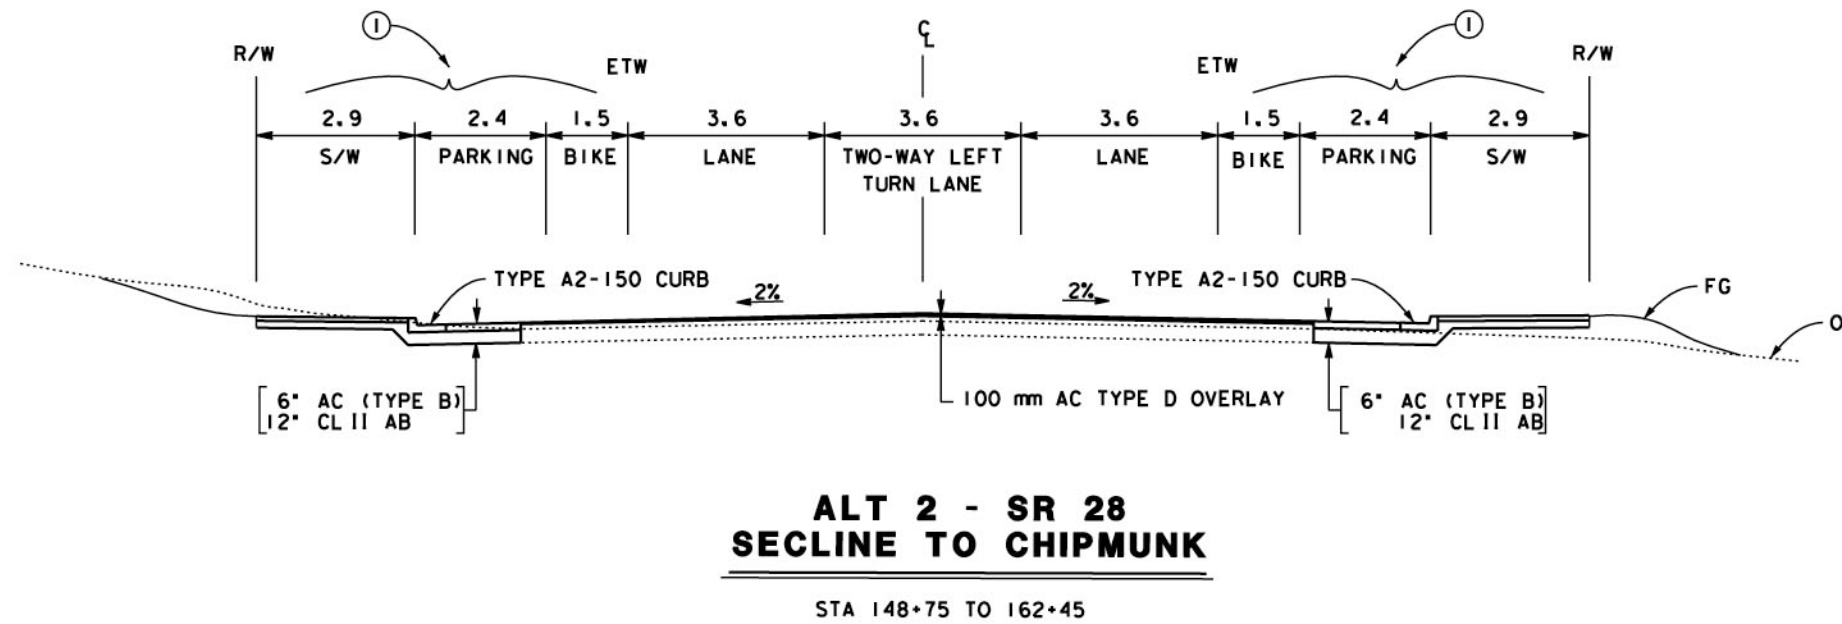


NOTES:

- ① OPTION TO REDUCE SIDEWALK BY 0.6m (2.0 ft) EACH SIDE OF STREET TO INCREASE PARKING AND BIKE LANE BY 0.3m (1.0 ft) EACH.

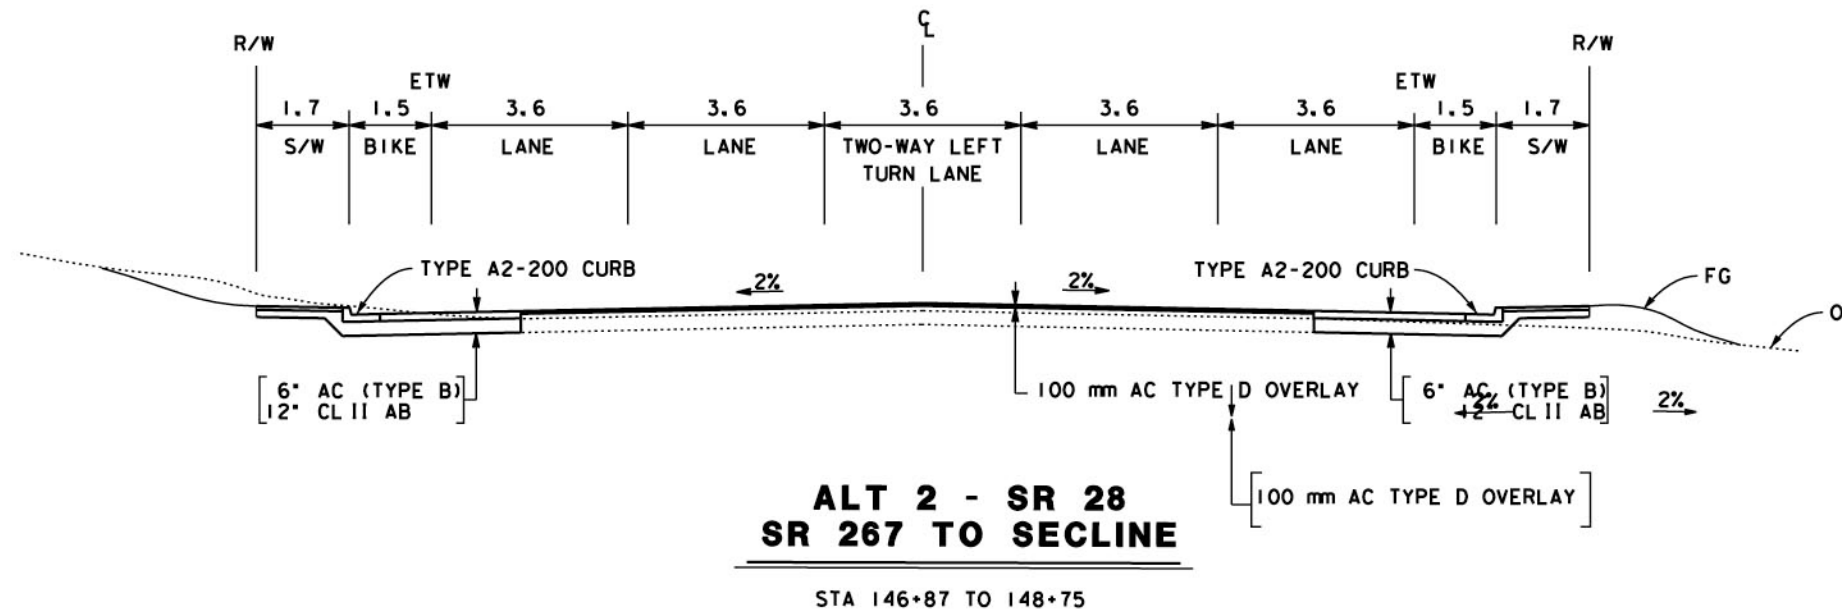

PLAN SCALE: NO. SCALE
 PROFILE SCALE: _____
 HORIZ. SCALE: _____
 VERT. SCALE: _____

DATE: _____
 DESIGNED: _____
 DRAWN: _____
 CHECKED: _____
 RECORD: _____
 CONTRACT NO. _____

COUNTY OF PLACER
 DEPARTMENT OF PUBLIC WORKS
 KINGS BEACH COMMERCIAL CORE IMPROVEMENT PROJECT
 FEASIBILITY STUDY - ALTERNATIVE 2 - TYPICAL SECTIONS

SHEET NO.
 6
 OF
 18

Figure 2-1
Kings Beach Commercial Core Improvement Project Alternatives