


**ALT 4 - SR 28
SR 267 TO SECLINE**

STA 146+87 TO 148+75

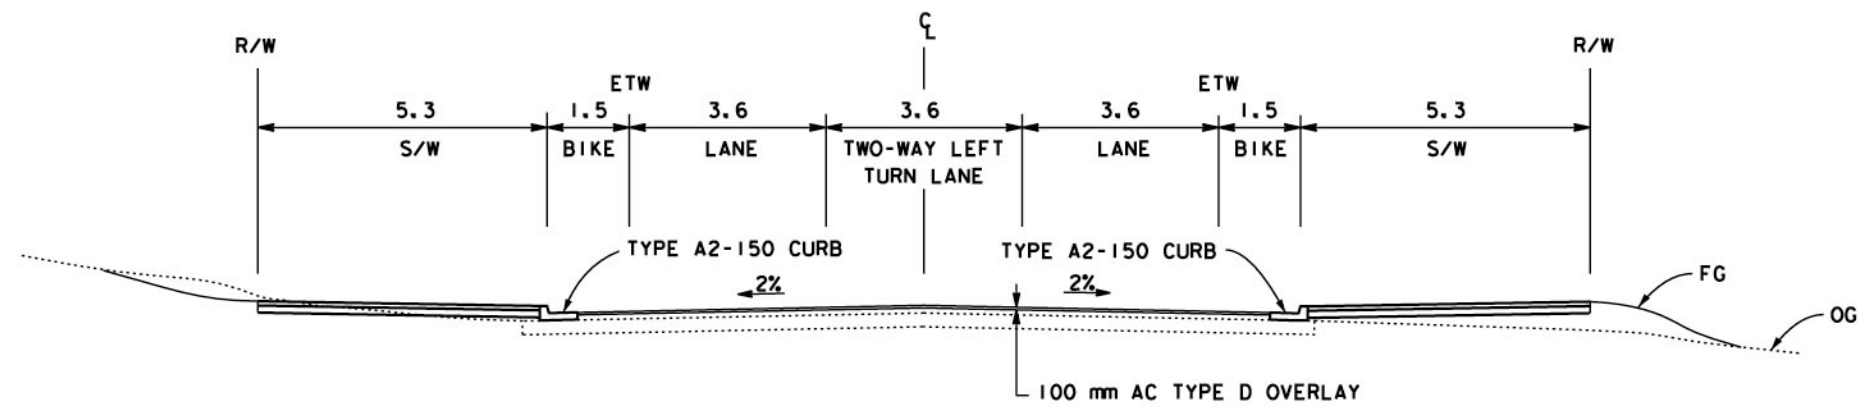

**ALT 4 - SR 28
SECLINE TO CHIPMUNK**

STA 148+75 TO 162+45

PLAN SCALE: NO SCALE
PROFILE SCALE: _____
HORIZ: NA
VERT: NA

DATE: _____
DESIGNED: _____
DRAWN: REL _____
CHECKED: DBS 12/01/06
RECORD: _____
DRAWING: _____

CONTRACT NO. _____

DEPARTMENT OF PUBLIC WORKS
COUNTY OF PLACER
KINGS BEACH COMMERCIAL CORE IMPROVEMENT PROJECT
FEASIBILITY STUDY - ALTERNATIVE 4 - TYPICAL SECTIONS

SHEET NO.
18
OF
18